


● Fire Extinguisher Point


■ Fuse Box

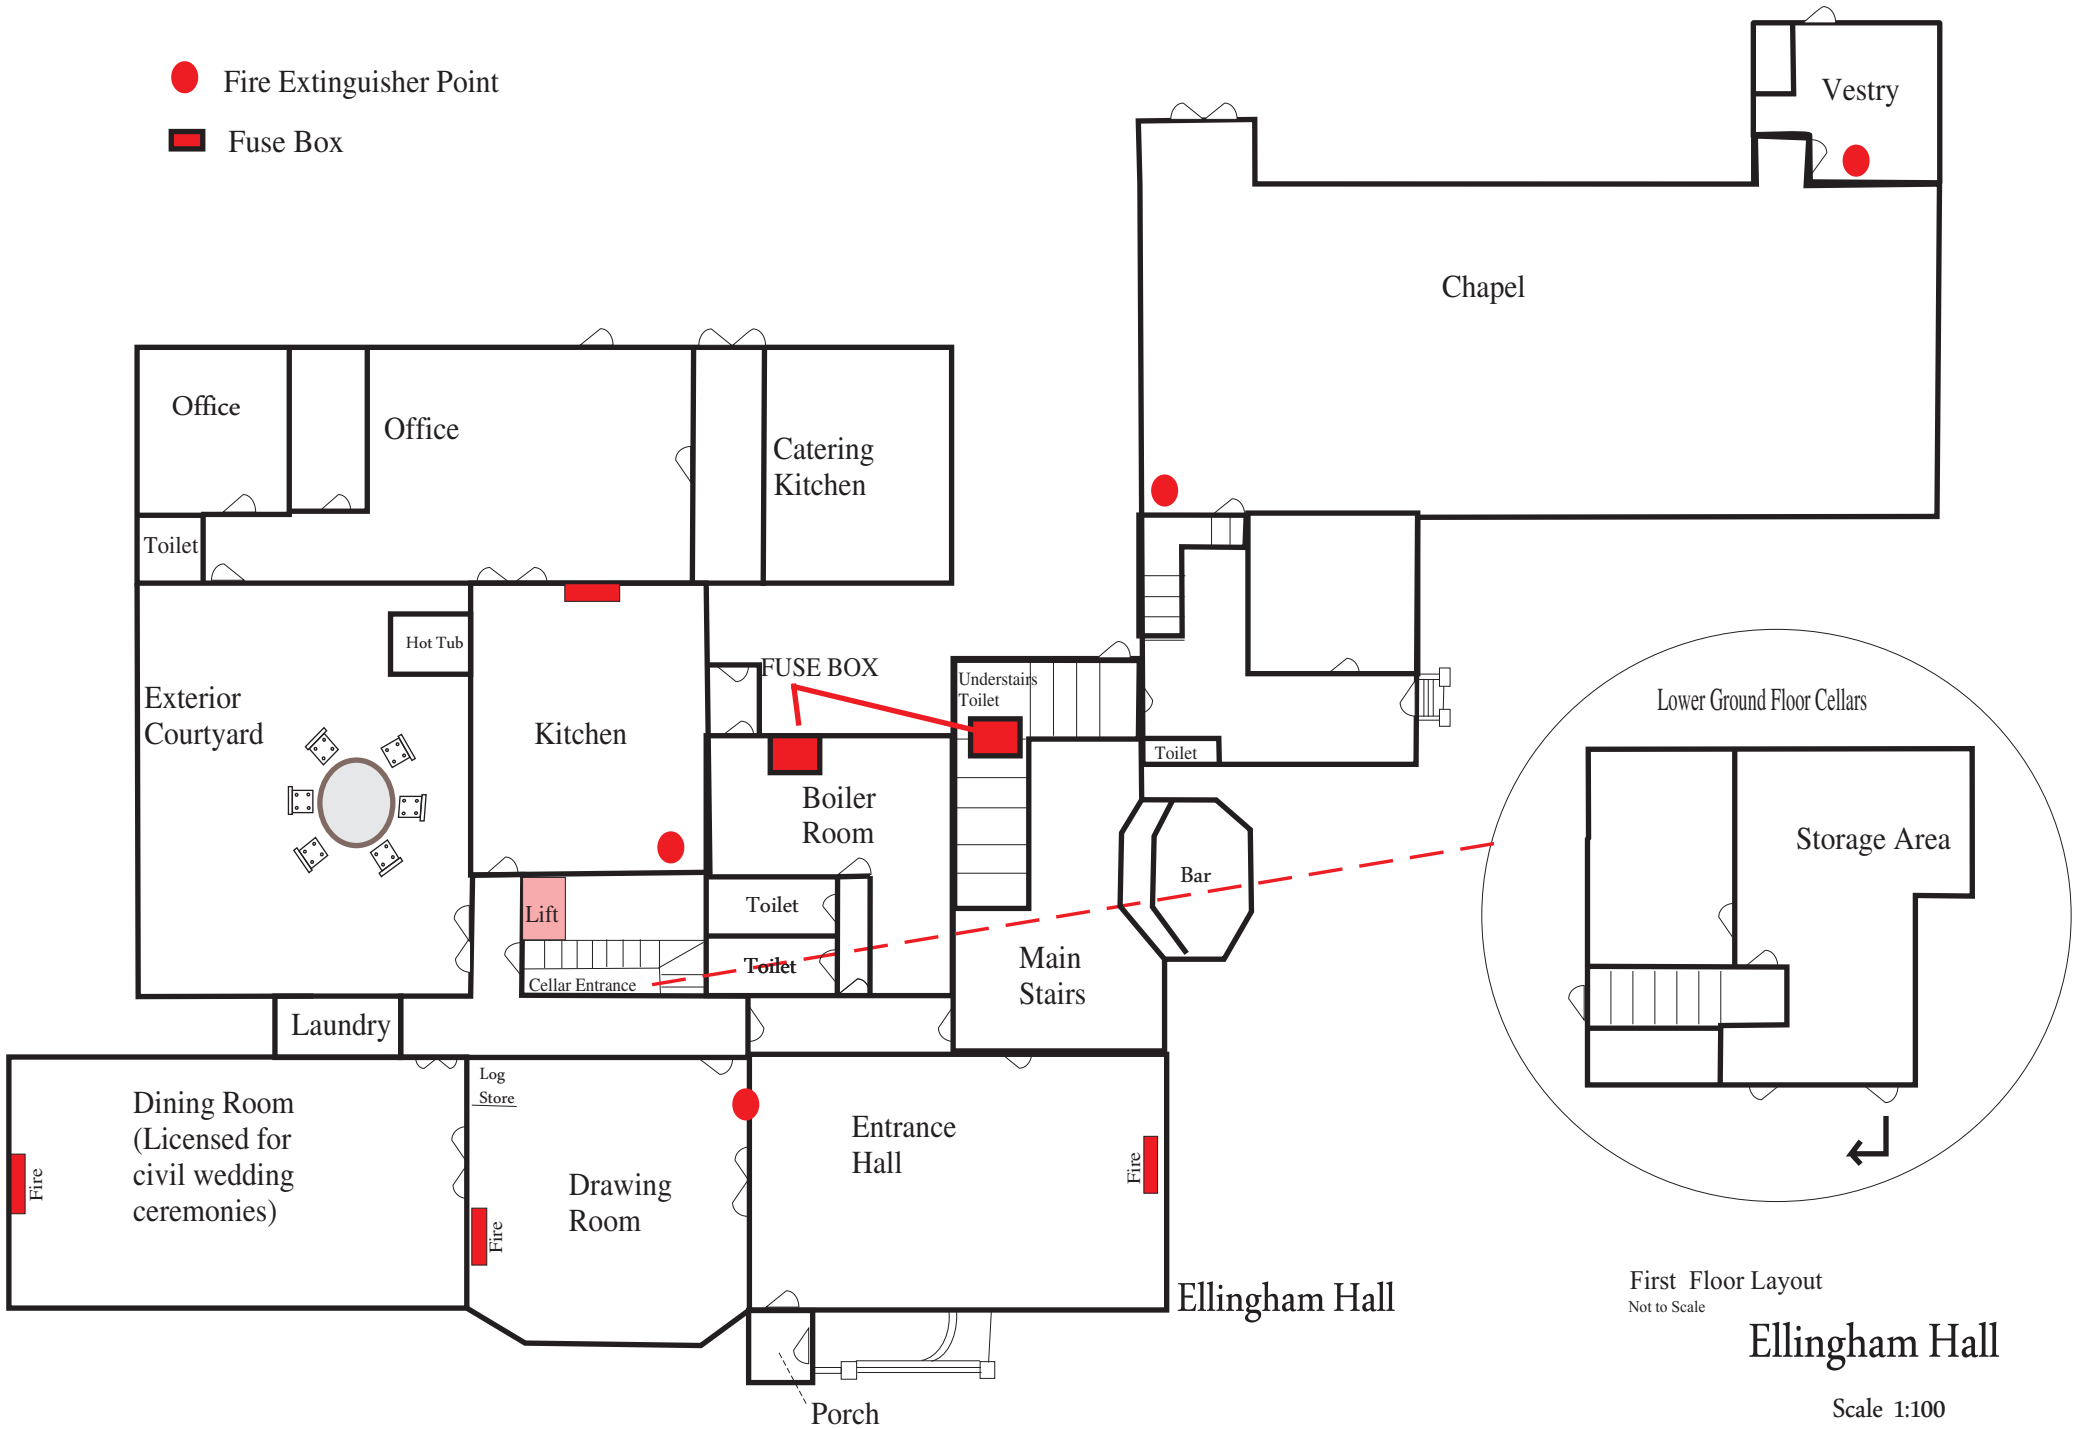

First Floor Layout  
Not to Scale

# Ellingham Hall

Scale 1:100

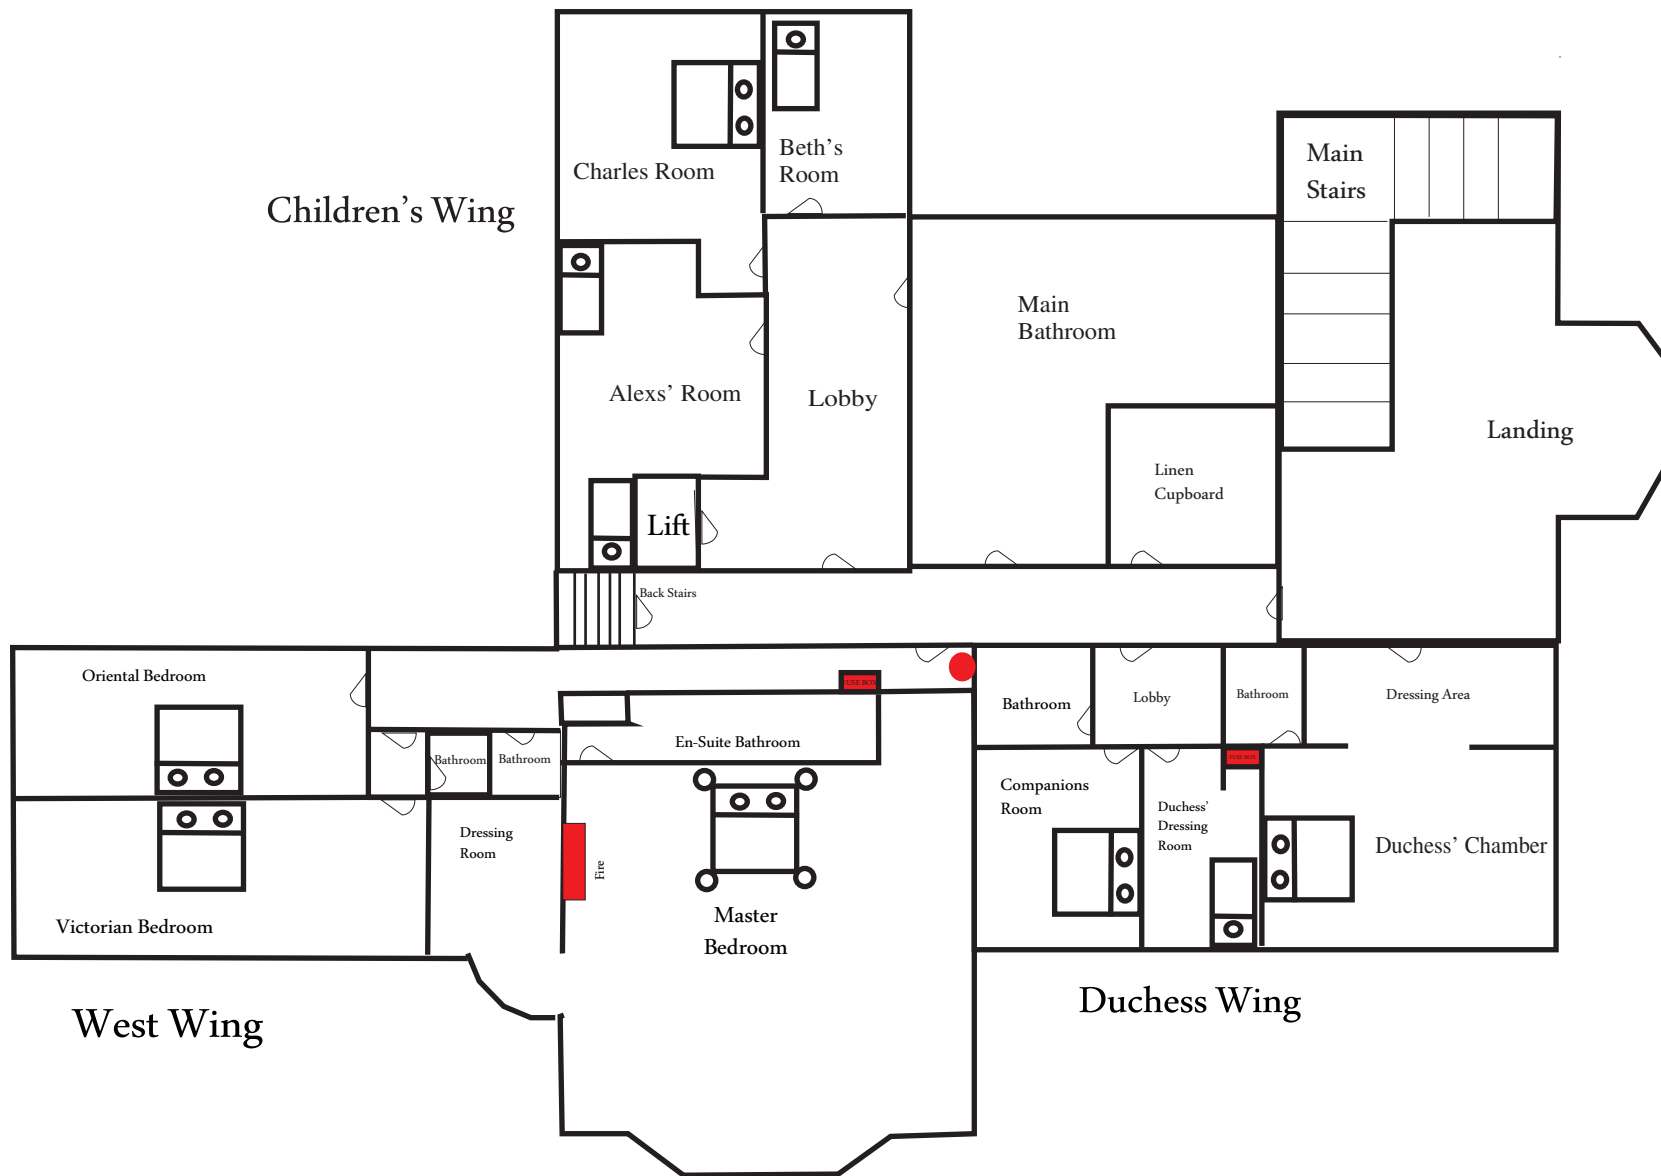

Children's Wing

Oriental Bedroom

Victorian Bedroom

West Wing

Charles Room

Beth's Room

Alexs' Room

Lobby

Main Bathroom

Linen Cupboard

Main Stairs

Landing

Lift

Back Stairs

Bathroom Bathroom

Dressing Room

Fire

En-Suite Bathroom

Master Bedroom

Bathroom

Lobby

Bathroom

Dressing Area

Companions Room


Duchess' Dressing Room

Duchess' Chamber


Duchess Wing

● Fire Extinguisher Point


### Butlers Wing

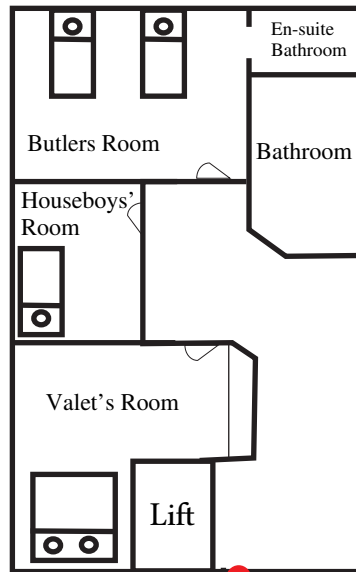


Cooks Room

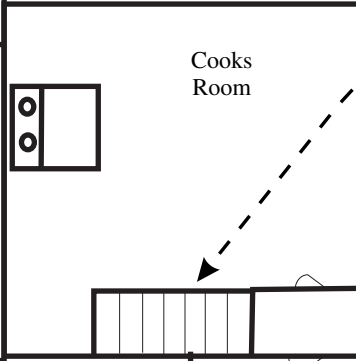


House Maid's Room

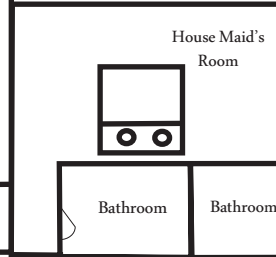

Tower Room

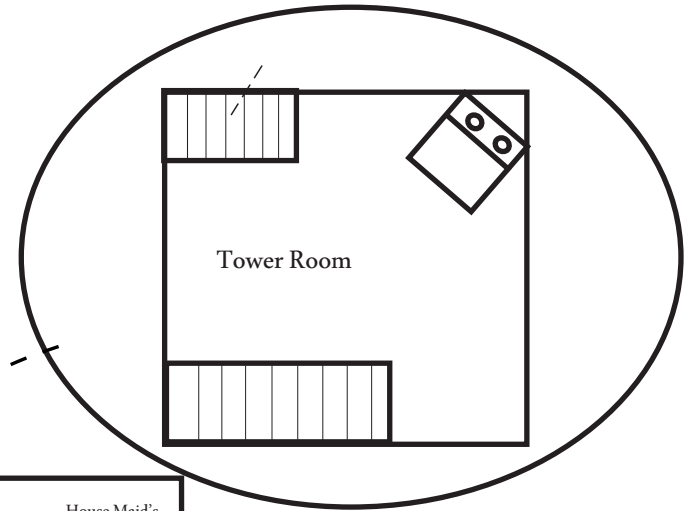


Roof Terrace

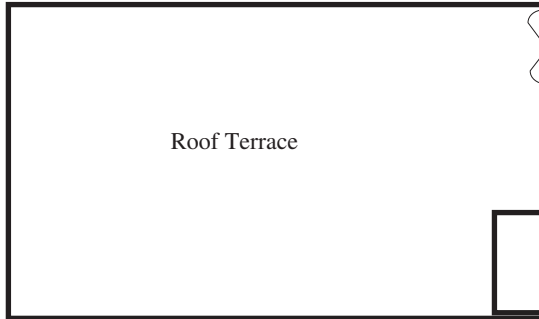

Fire

Games Room

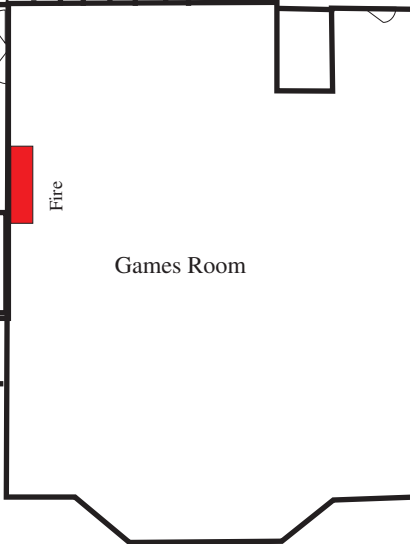

Bathroom

Laundry Maids' Room

Bathroom



Kitchen Maid's Room



House Maid's Wing

# Ellingham Hall

Second Floor Layout  
Not to Scale